
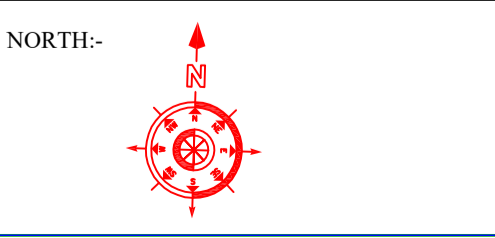


LEGENDS			
COLOUR	TITLE	DIMENSION	AREA(SQ.FT.)
Yellow	C.P.	MENTION ON PLAN	10000 SQ.FT.
Light Green	A	40'-0"X50'-0"	2000 SQ.FT.
Light Blue	B	30'-0"X60'-0"	1800 SQ.FT.
Light Purple	C	30'-0"X40'-0"	1200 SQ.FT.
Light Orange	D	MENTION ON PLAN 25'-0"X50'-0"	1250 SQ.FT.
Light Yellow	E	20'-0"X50'-0"	1000 SQ.FT.
Light Red	F	MENTION ON PLAN	MENTION ON PLAN
Light Green	CS1	30'-0"X60'-0"	1800 SQ.FT.
Light Blue	I	30'-0"X60'-0"	1800 SQ.FT.
Light Purple	K	MENTION ON PLAN	MENTION ON PLAN
Light Orange	J	20'-0"X40'-0"	800 SQ.FT.
Light Red	L	MENTION ON PLAN	MENTION ON PLAN
Light Yellow	G	20'-0"X50'-0"	1000 SQ.FT.

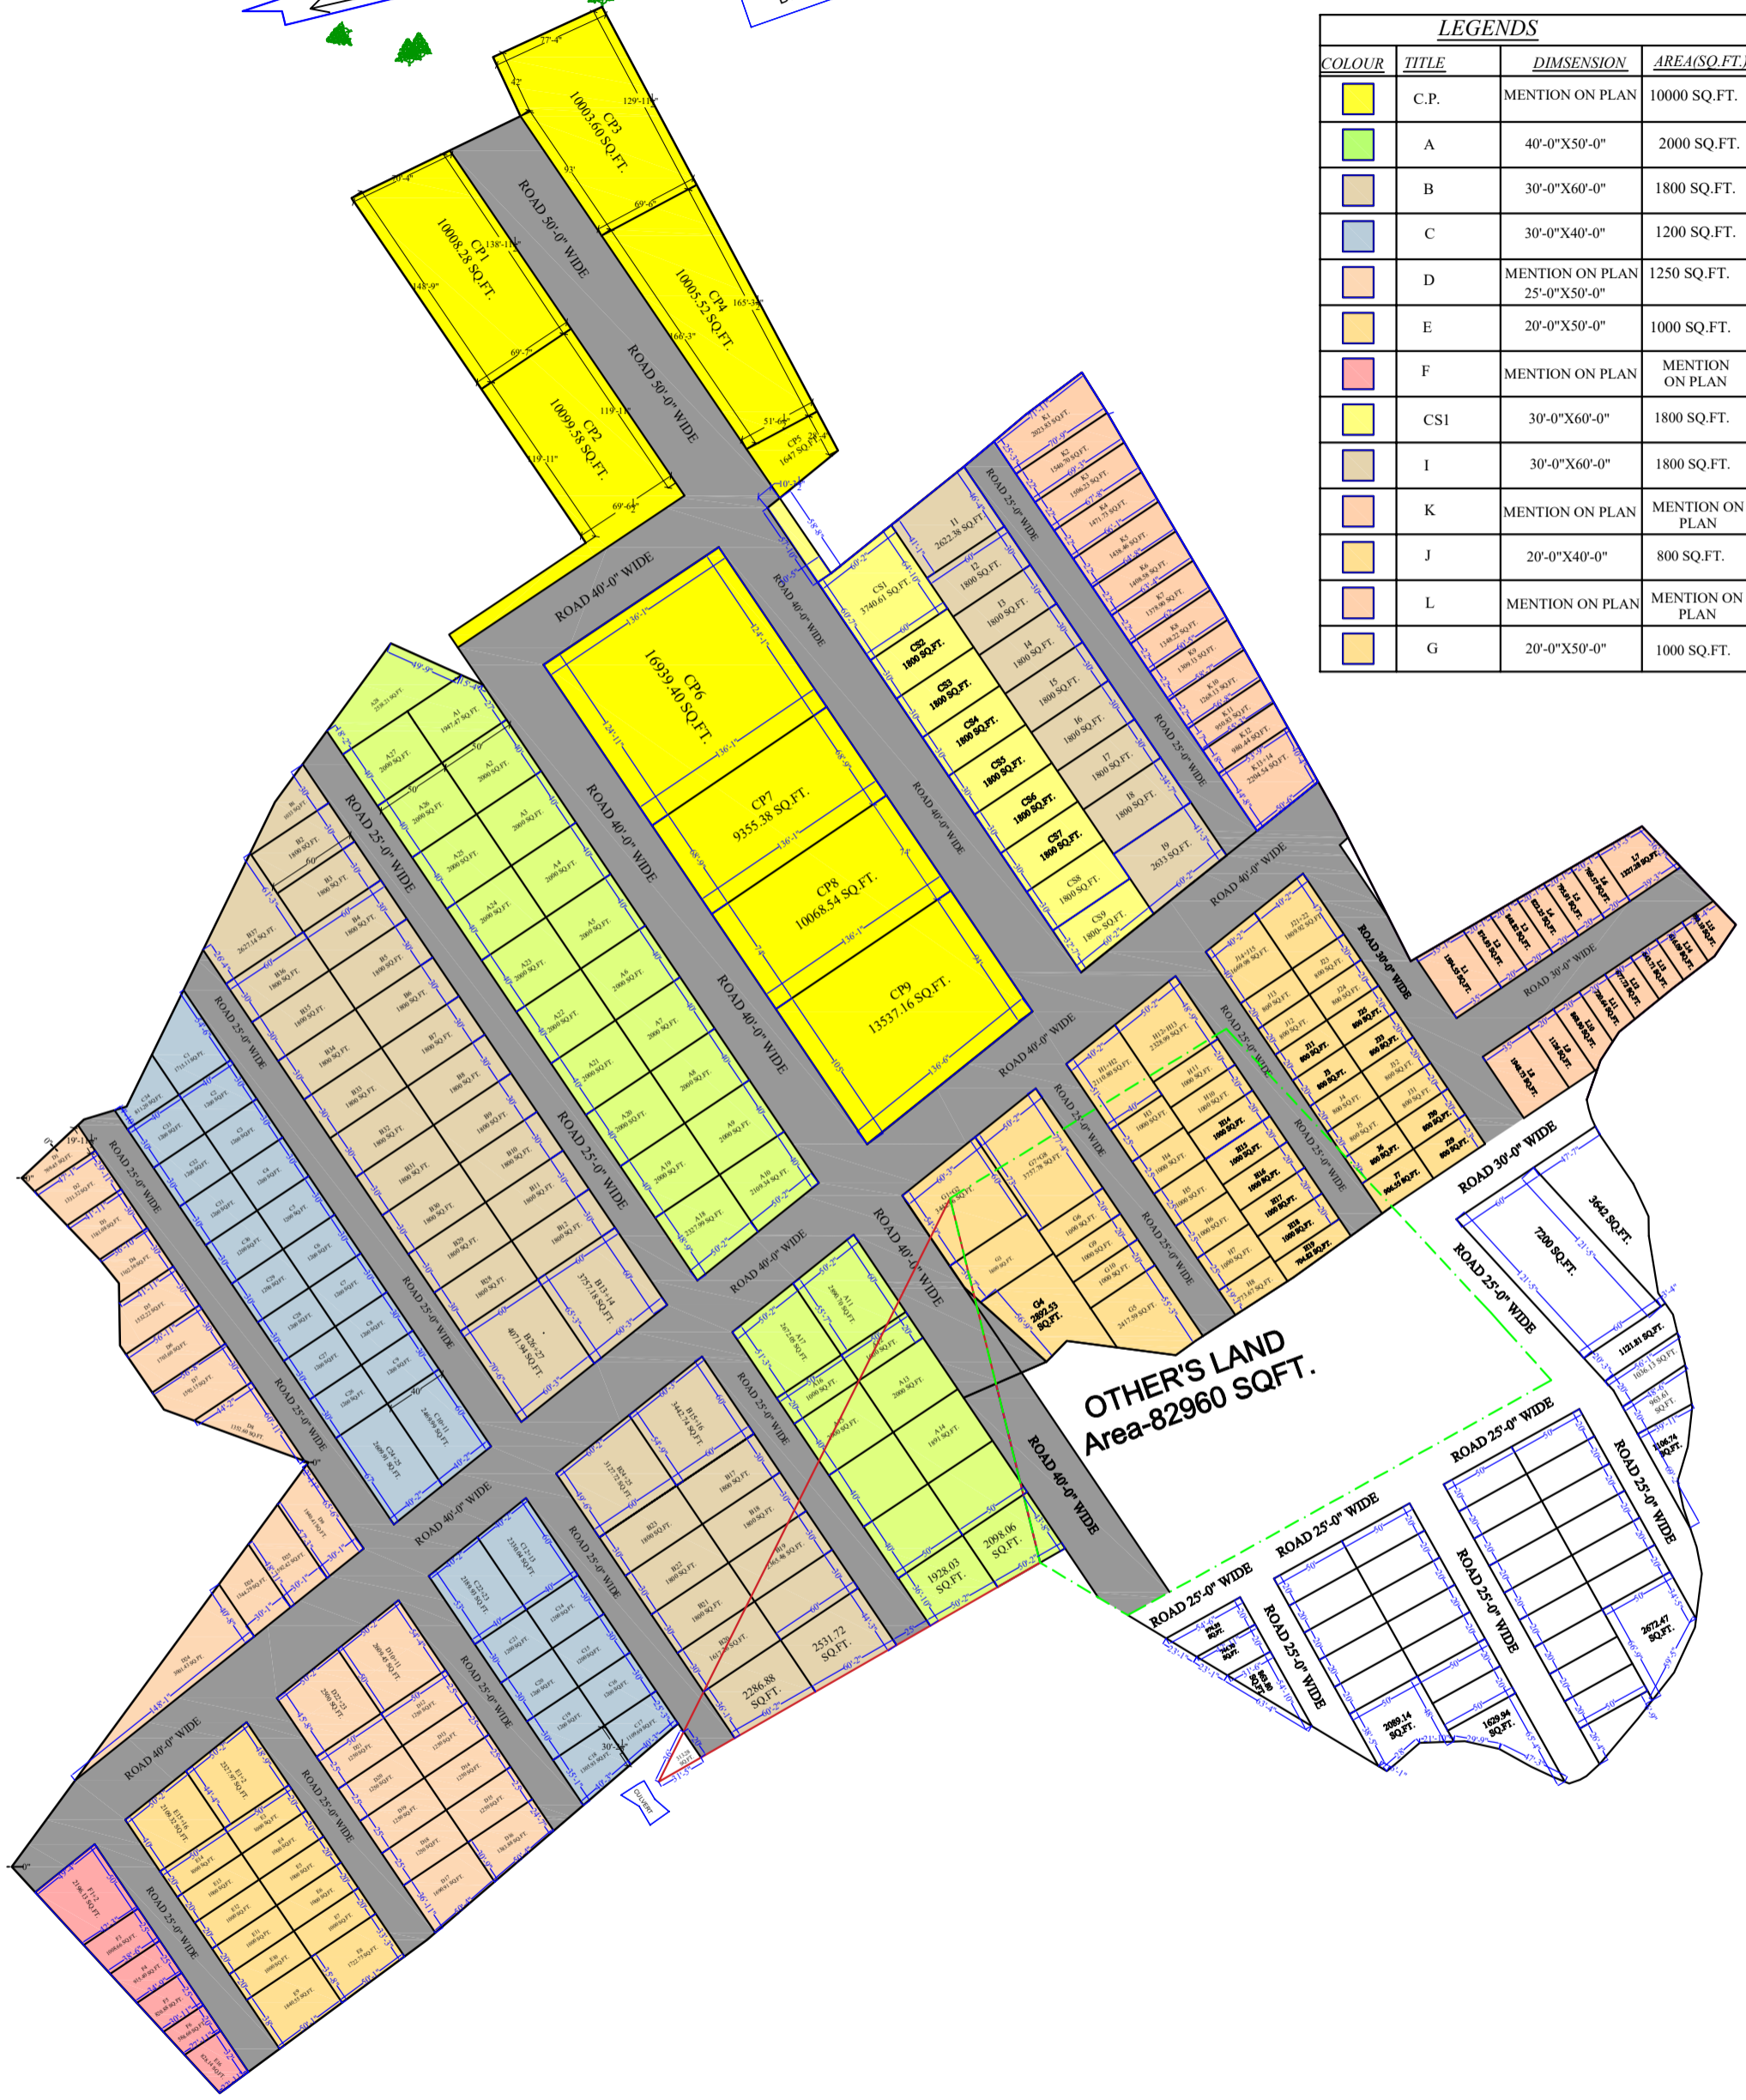

CLIENT-
MR. RAIS SIR

SCALE
N.T.S

CHECKED BY
ER. MAHIR

DATE
28 JUNE. 23

DRG. NO.
1

DRAWN BY
TULIKA

REV NO
15

INNOVATECH CONSTRUCTIONS
ARCHITECT*STRUCTURE*CONSTRUCTION*INTERIOR
+91-7505924566 +91-9670212381
OFFICE ADD.- L.G.F.-9, NEW JANPATH COMPLEX, ASHOK MARG,
HAZRATGANJ, LUCKNOW.